


ORIGINAL SIZE A1 200mm DO NOT SCALE - IF IN DOUBT, ASK

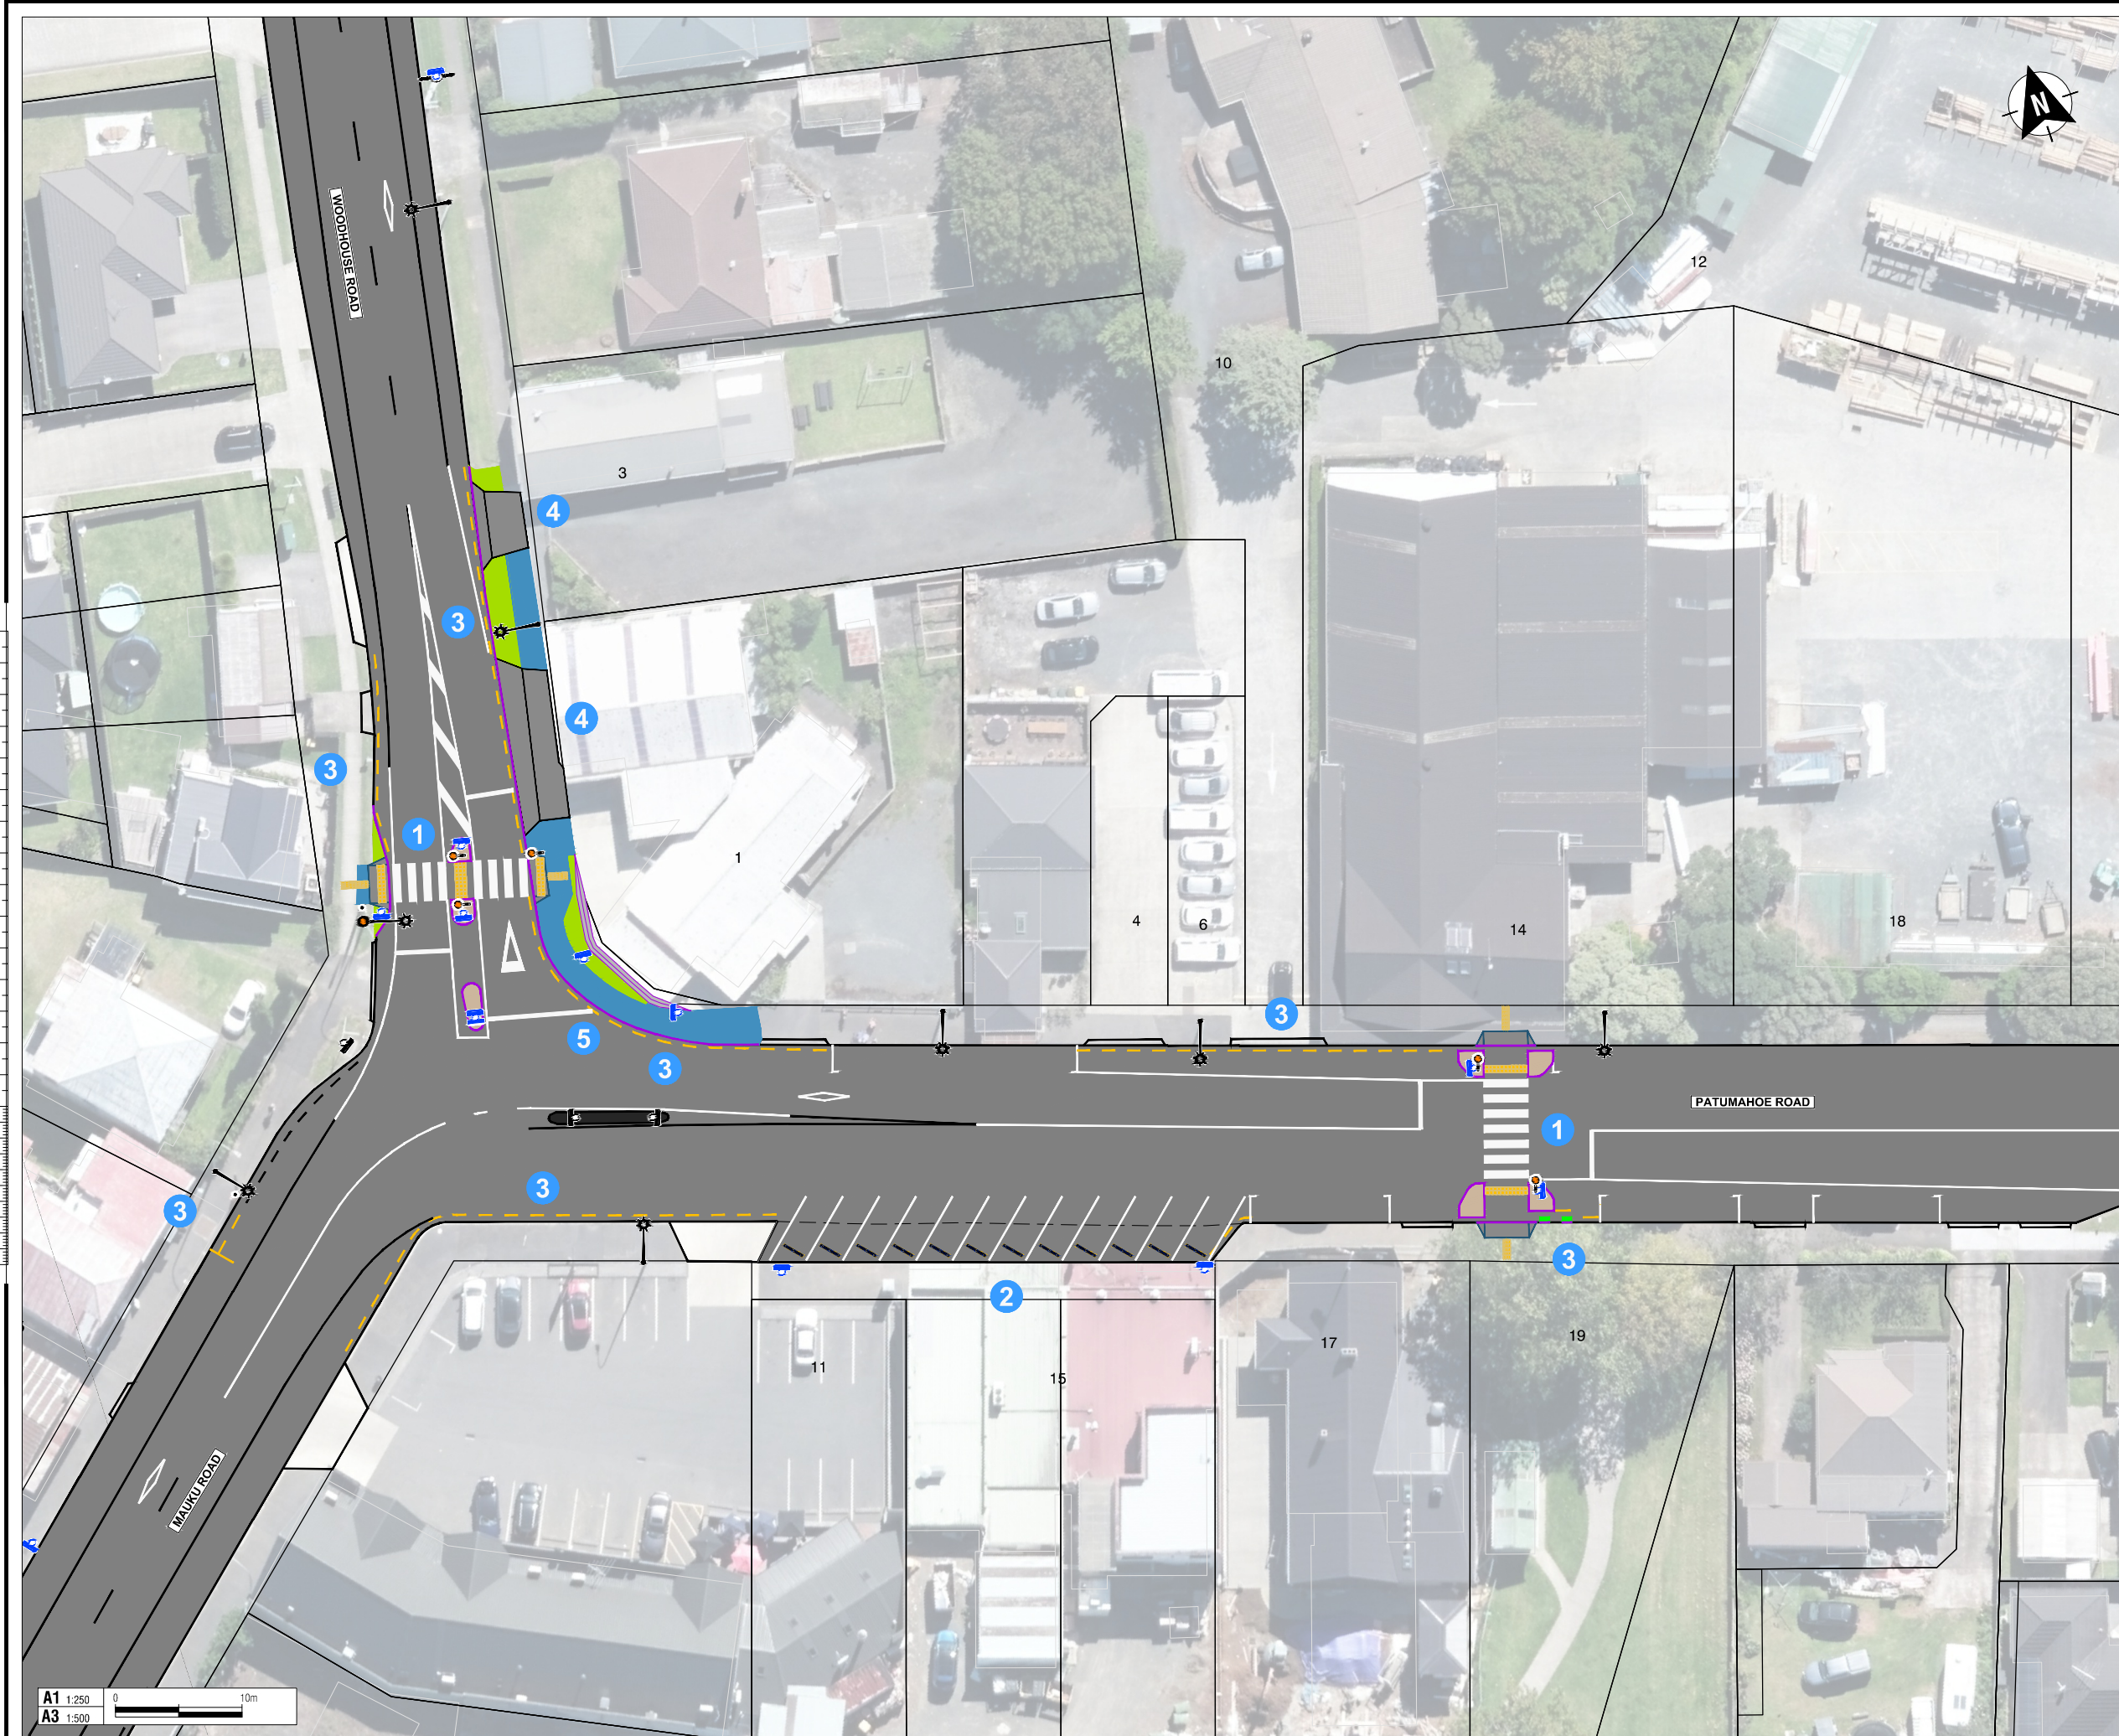

LEGEND

- EXISTING ROAD MARKING
- NEW ROAD MARKING
- NEW KERBLINE
- NEW NSAAT MARKING
- NEW ISLAND
- NEW / RECONSTRUCTED FOOTPATH
- NEW KERB EXTENSION WITH GRASS
- RECONSTRUCTED VEHICLE CROSSING
- NEW / RELOCATED SIGN
- EXISTING SIGN
- EXISTING STREETLIGHT

- 1 NEW PEDESTRIAN CROSSING
- 2 DEFINED ANGLED PARKING MARKINGS WITH RUBBER WHEELSTOPS
- 3 NEW NO STOPPING AT ALL TIMES ROAD MARKING
- 4 RECONSTRUCTED VEHICLE CROSSING
- 5 KERB CUT-BACK WITH RECONSTRUCTED FOOTPATH



AUCKLAND TRANSPORT
PATUMAHOE ROAD, WOODHOUSE ROAD &
MAUKU ROAD INTERSECTION, PATUMAHOE
PEDESTRIAN IMPROVEMENTS

Status Stamp	FOR ENGAGEMENT		
Date Stamp	1/07/2026		
A1 Scale	1:250	A3 Scale	1:500
Drawing No.	2025-NZA033(002)-030		Rev. C

A1 1:250
A3 1:500